


Ref # 09-1726-2

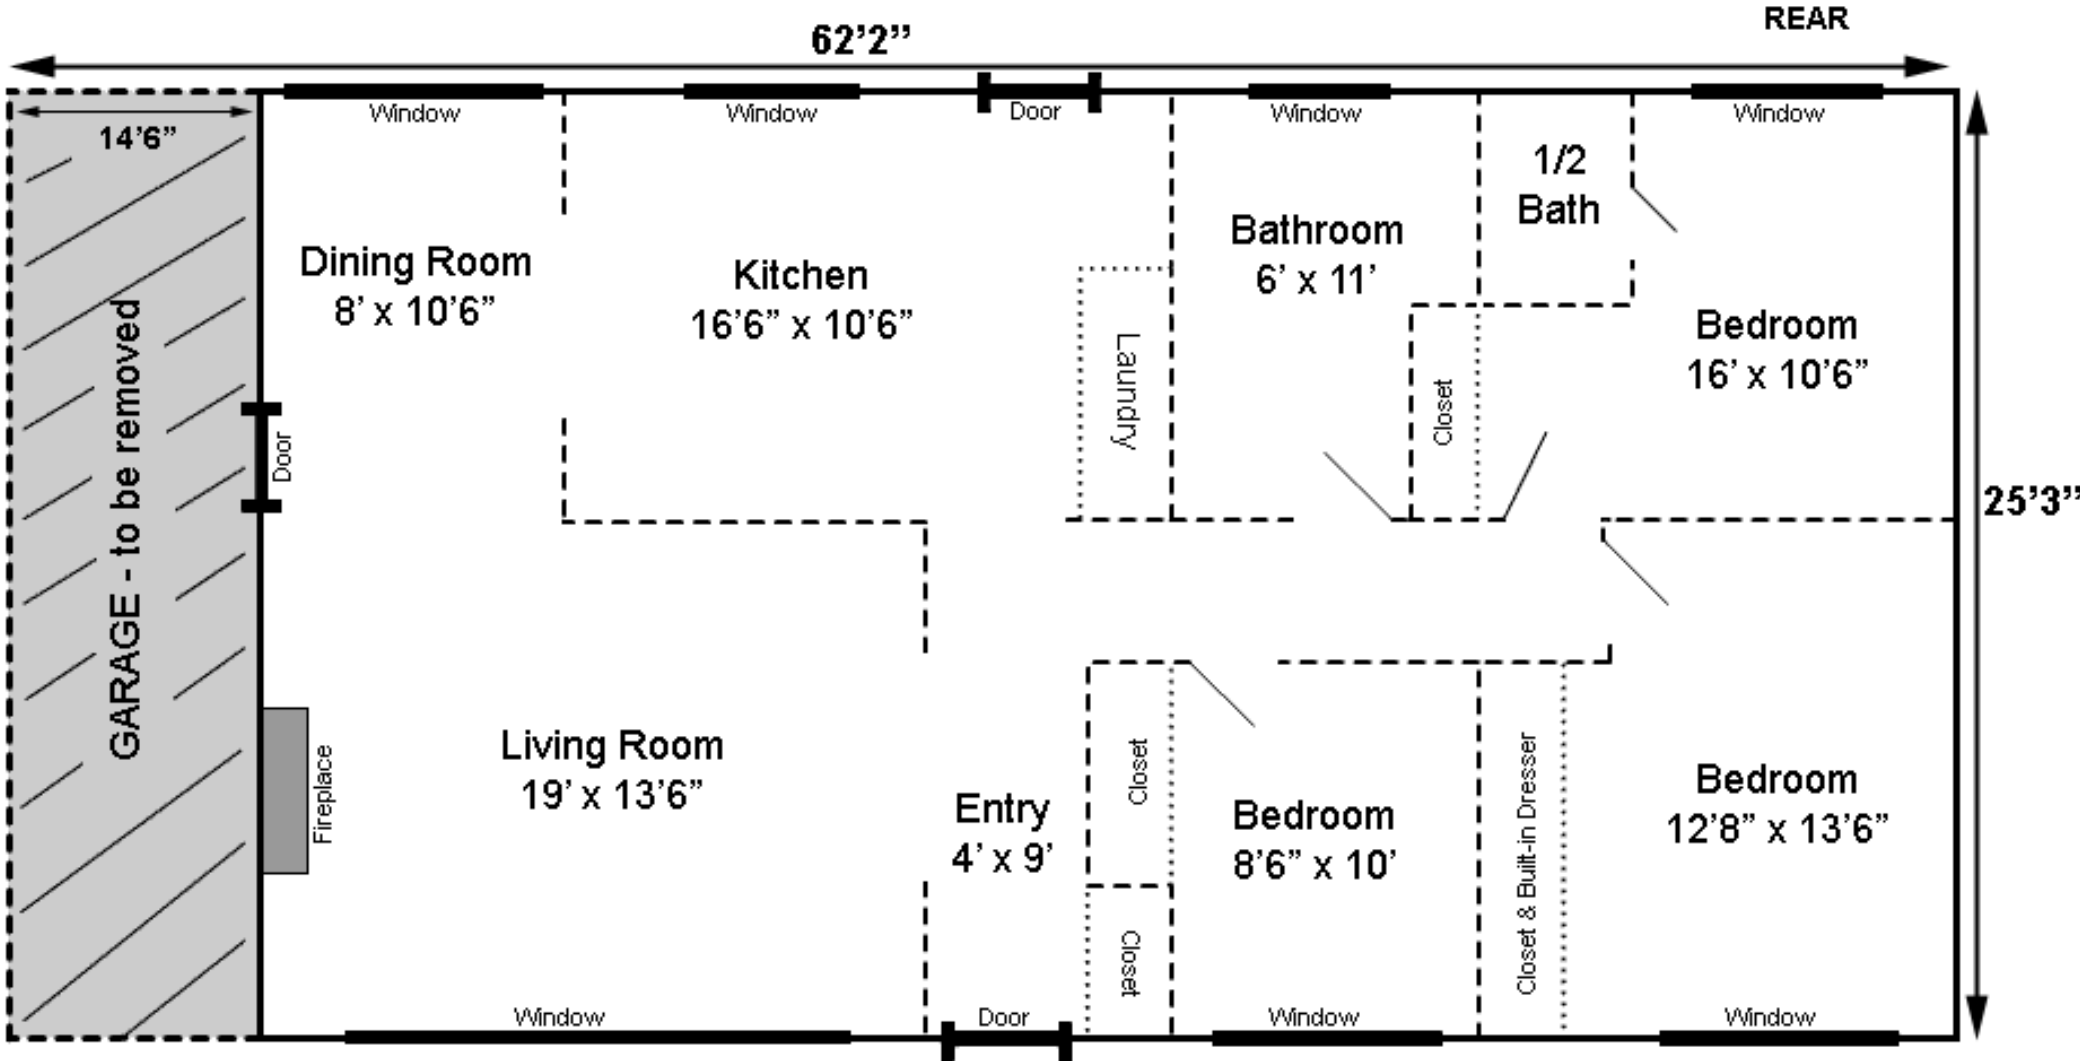

\*Please note all measurements are approximate. Refer to structure before construction.

FRONT