


Ref # 09-175-2

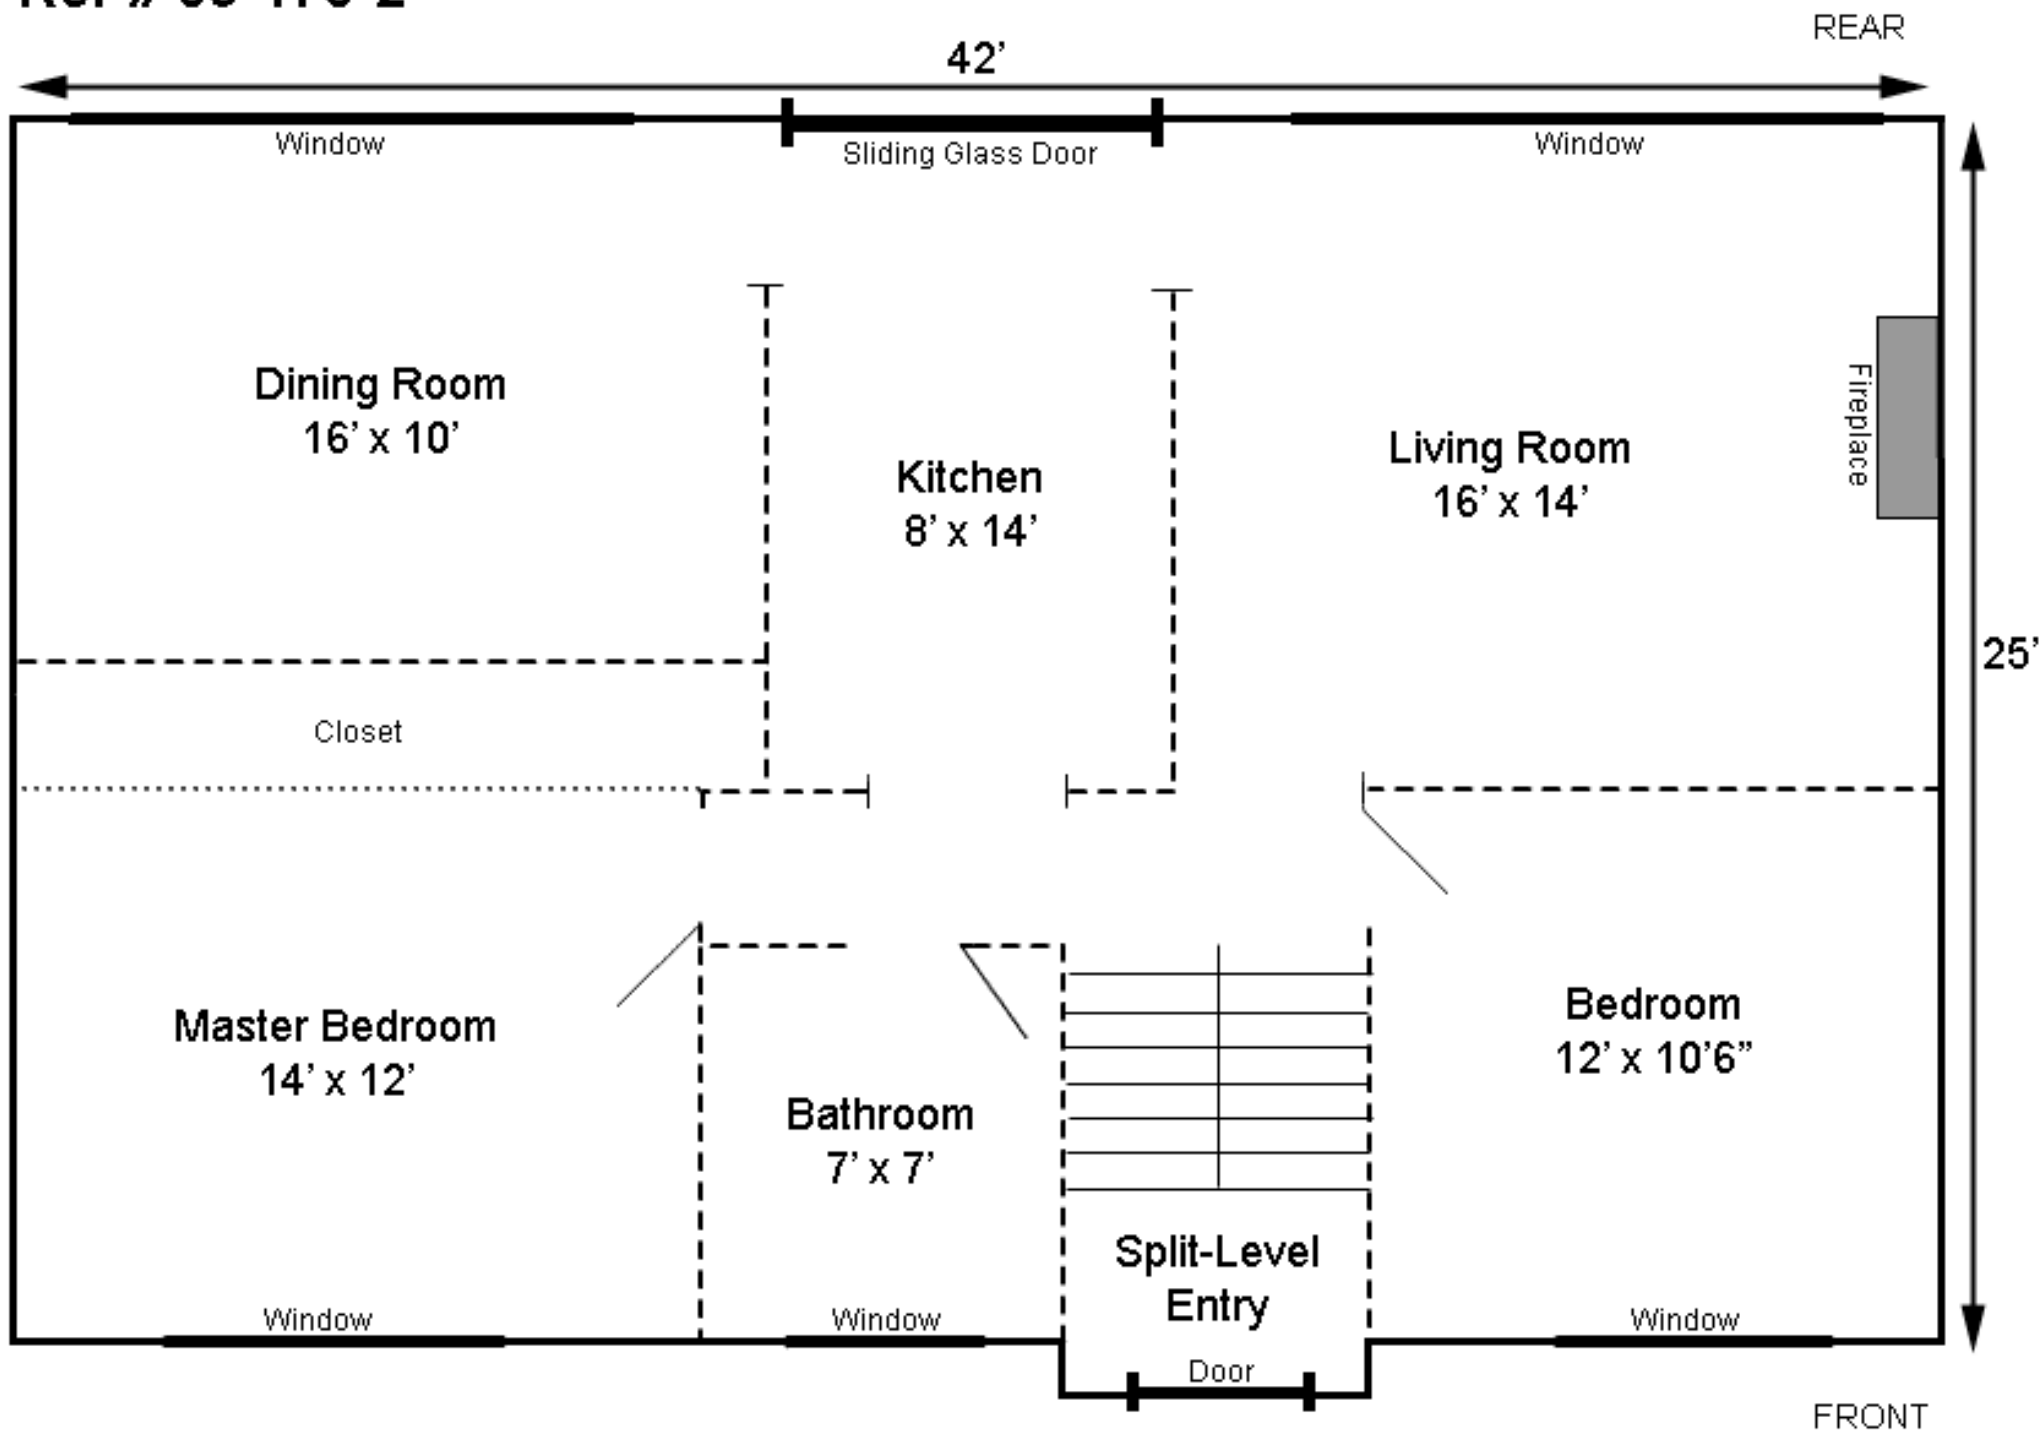

*Please note all measurements are approximate. Refer to structure before construction.